

PROPOSED PARKING AND TRAFFIC LANE LAYOUTS


SOUTH MAIN STREET (CSAH 62)

PINE ISLAND, MINNESOTA




SCALE: 1" = 120'

- TURN LANE

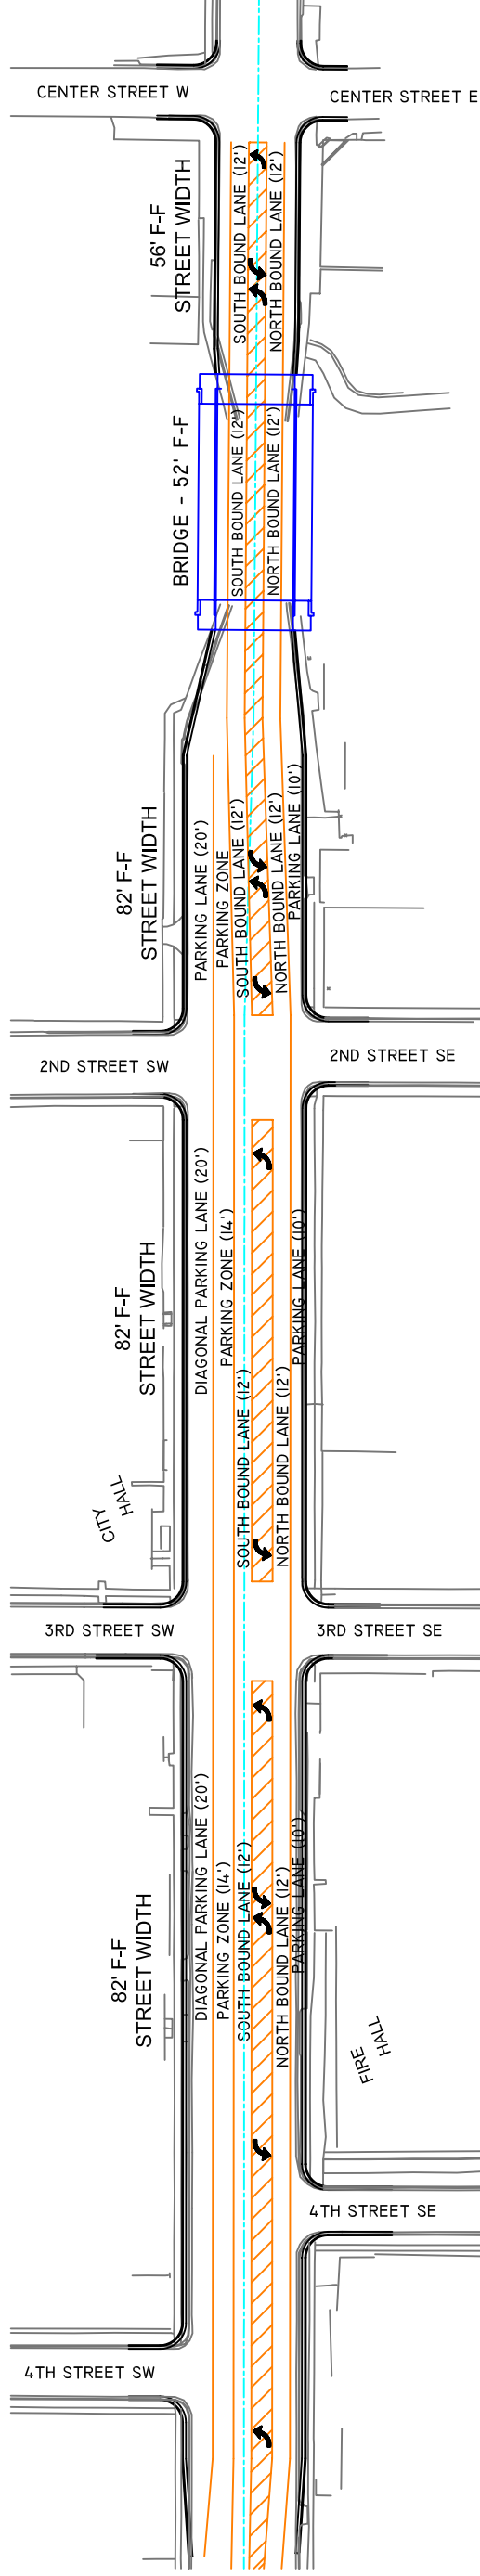

PINE ISLAND MAIN STREET / CSAH 62
YEAR 2007 ANTICIPATED LANES

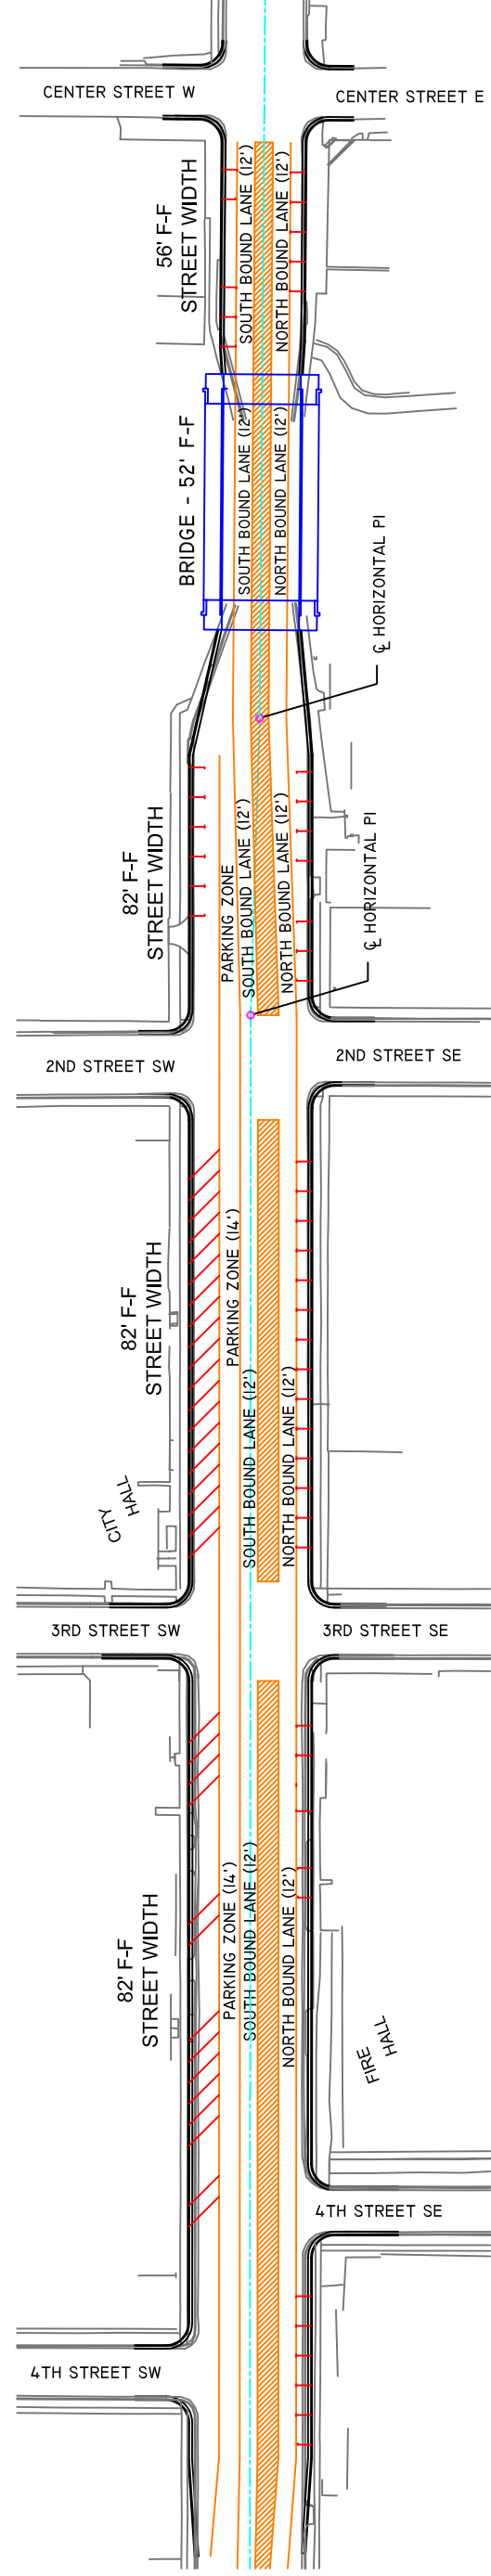

PINE ISLAND MAIN STREET / CSAH 62
NEW PARKING